




SCALE: 1/4" = 1'-0"

 

SCALE: 1/4" = 1'-0"

 

SCALE: 1/4" = 1'-0"

 

THESE PLANS ARE BEING FURNISHED BY SOUTHWEST TECH BY DRAFTSMEN WHO ARE NOT LICENSED ARCHITECTS OR ENGINEERS. CONSTRUCTION FROM THESE PLANS SHOULD NOT BE UNDERTAKEN WITHOUT THE ASSISTANCE OF A CONSTRUCTION PROFESSIONAL. SOUTHWEST TECH ASSUMES NO LIABILITY FOR ANY DAMAGE TO PERSONS OR PROPERTY, INCLUDING ANY CLAIMS FOR INJURY, LOSS OF LIFE OR PROPERTY, ARISING FROM THE USE OF THESE PLANS. THE USER OF THESE PLANS SHALL BE RESPONSIBLE FOR OBTAINING ALL NECESSARY PERMITS AND FOR OBTAINING ALL NECESSARY CONSTRUCTION REQUIREMENTS CONFORMING TO ALL STATE AND LOCAL CODES AND ORDINANCES. SOUTHWEST TECH ACCEPTS NO RESPONSIBILITY FOR STRUCTURAL INTEGRITY, WHICH SHALL BE THE SOLE RESPONSIBILITY OF THE OWNER AND/OR CONSTRUCTOR. CONSEQUENTIAL DAMAGES, INCLUDING BUT NOT LIMITED TO, DAMAGES FOR LOSS OF PROFITS, BUSINESS INTERRUPTION, LOSS OF DATA, AND THE LIKE, ARE EXPRESSLY NOT IMPLIED AND SOUTHWEST TECH DECLINES ANY AND ALL CLAIMS FOR FAULTY WORKMANSHIP AND/OR NEGLIGENCE.


DRAWN BY: J.L.M.

THE DESIGNS, SPECIFICATIONS AND PLANS REPRESENTED HEREIN ARE THE PROPERTY OF SOUTHWEST TECH. THESE PLANS AND DESIGNS WERE CREATED AND DEVELOPED SOLELY FOR THIS SPECIFIC PROJECT AND SHALL NOT BE REPRODUCED OR COPIED FOR ANY PURPOSE WITHOUT THE EXPRESSED WRITTEN PERMISSION OF SOUTHWEST TECH.

2-STORY DUPLEX

REVISÉD: 9/11/2018

DRAWING#: 1 OF 4

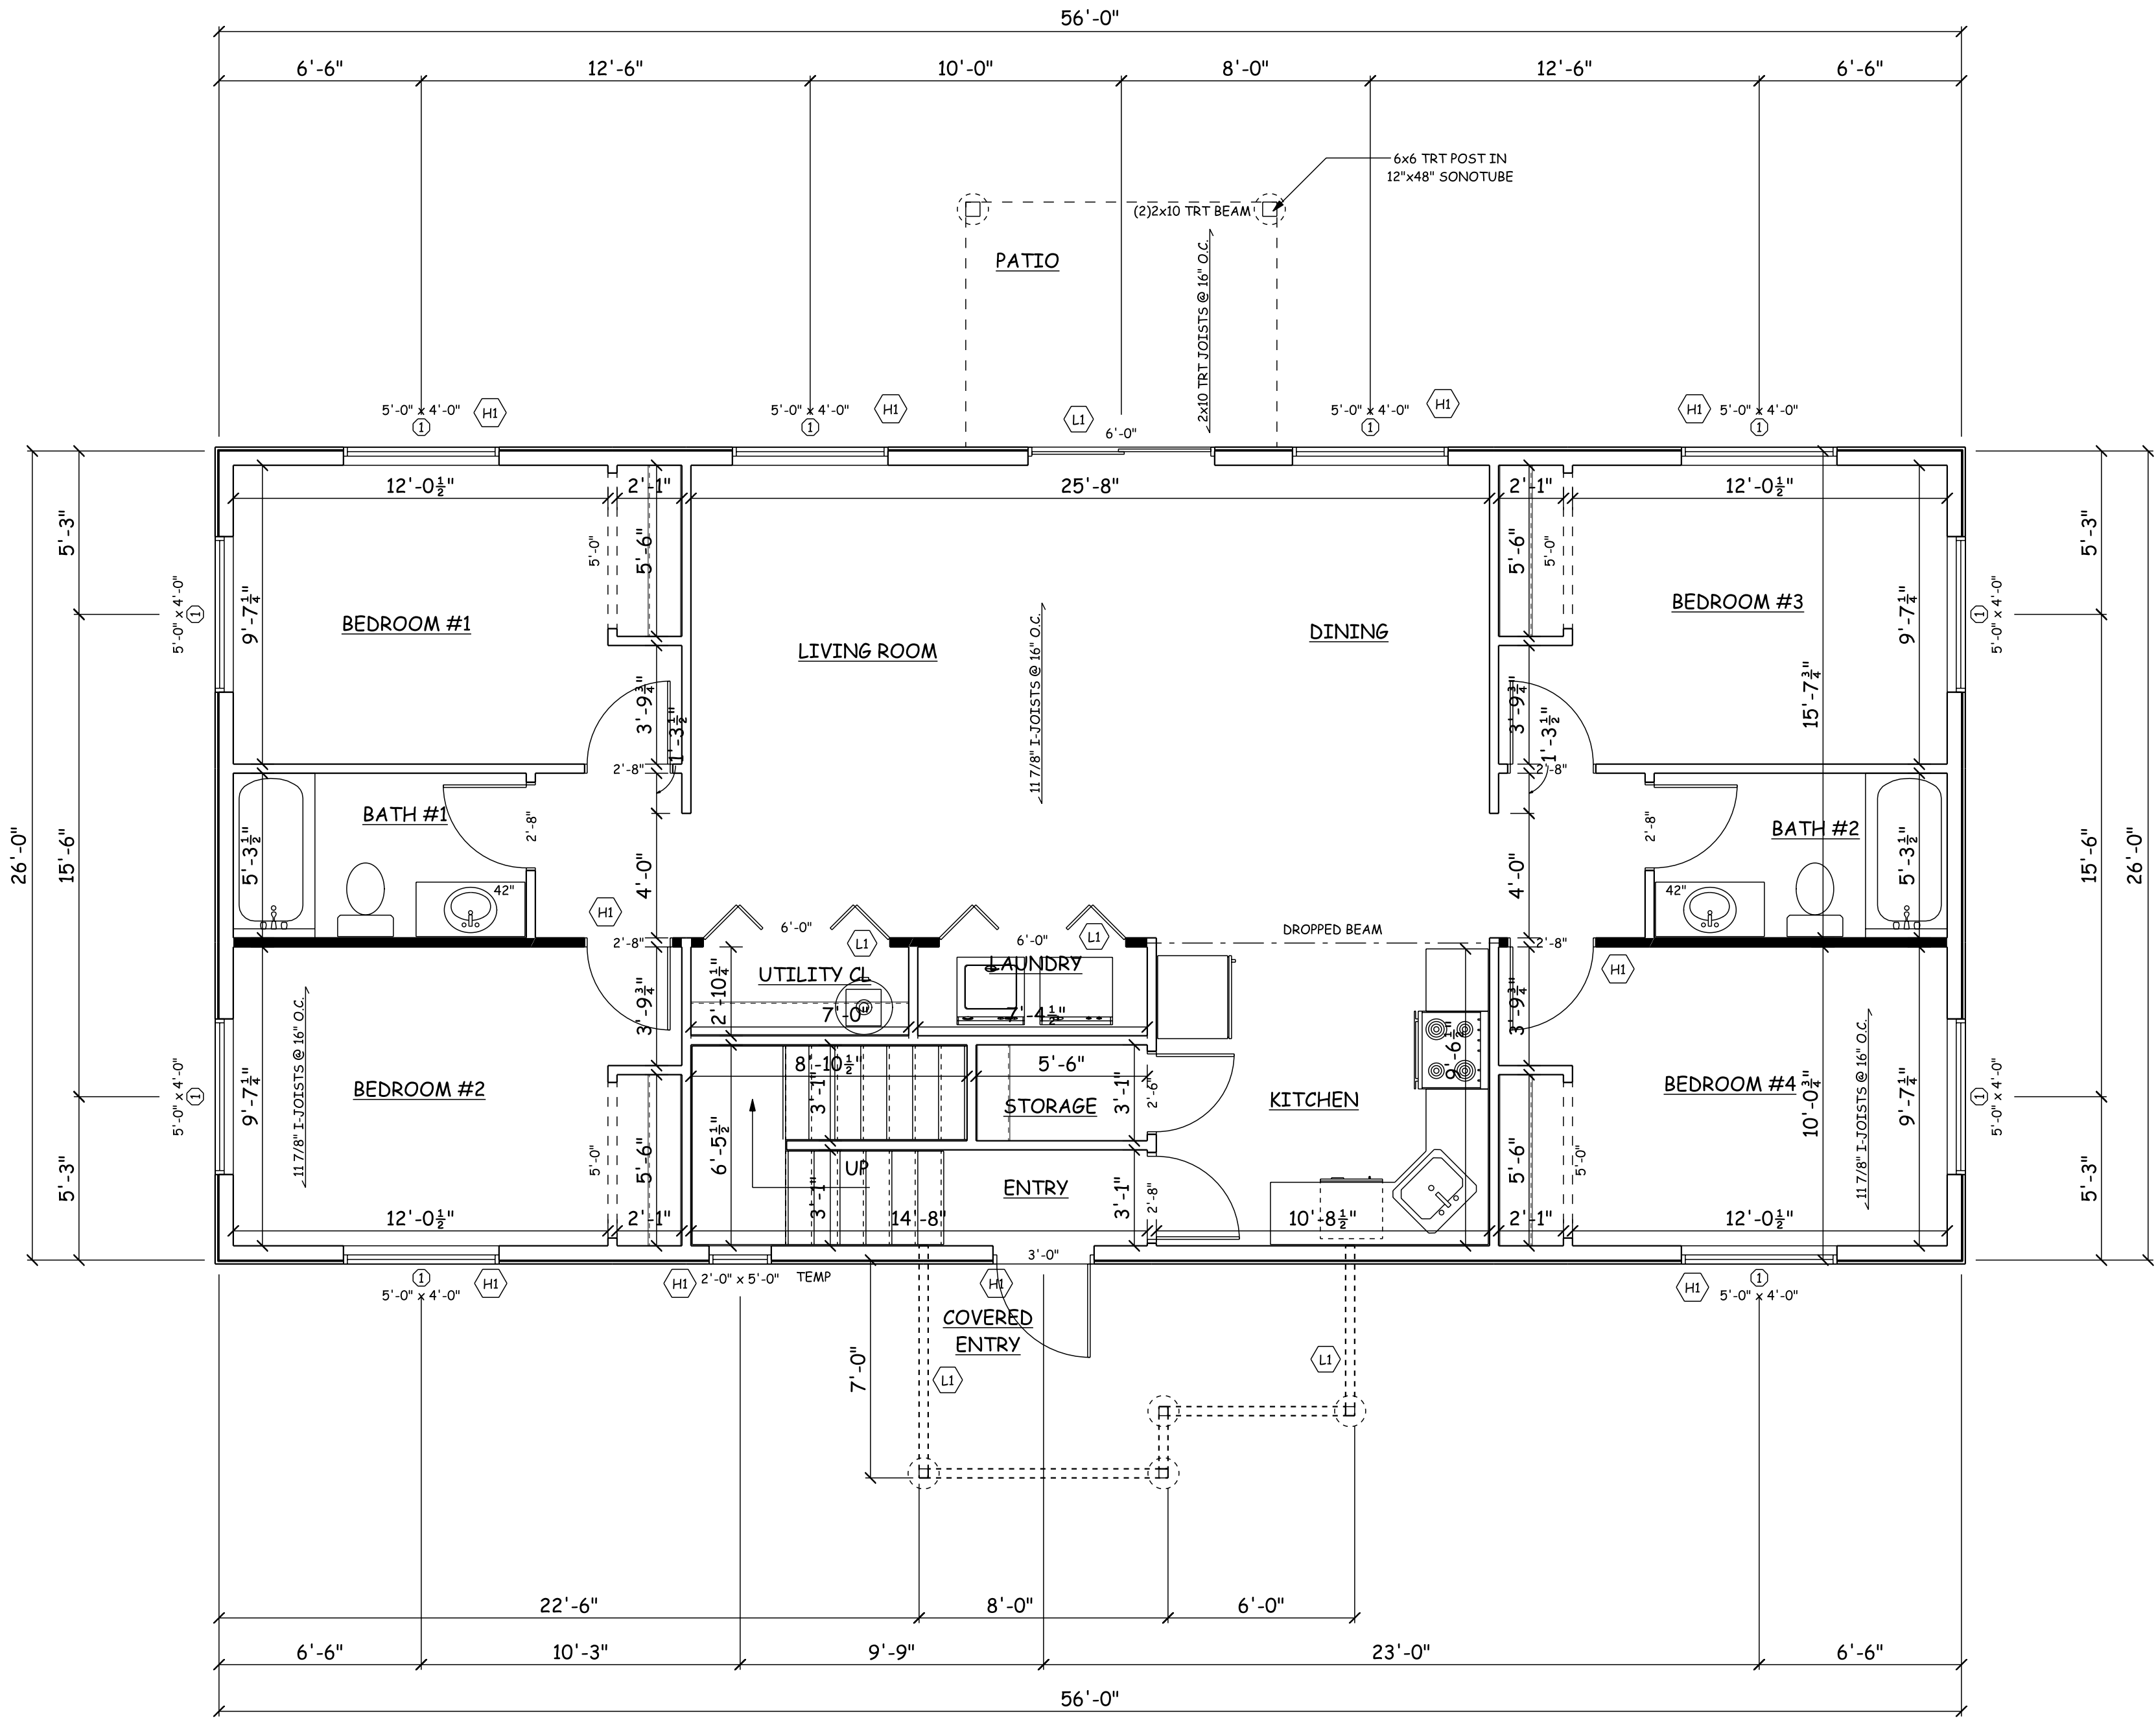

UNIT 1
FLOOR PLAN
8'-11/8" WALL HGT.
LIVING SPACE: 1365 SQ. FT.
GLIDER WINDOWS

OPENING SCHEDULE		
OPENING ID	COUNT	SIZE
1	20	5'-0" x 4'-0"
2	1	2'-0" x 4'-0"

HEADER / BEAM SCHEDULE	
LABEL	DESCRIPTION
L1	2-PLY 9 1/4" LVL HEADER
H1	2-PLY 2X10 HEADER, NO.2 OR BETTER

THESE PLANS ARE BEING PROVIDED BY SOUTHWEST TECH BY OR FOR THE ARCHITECT AND ARE NOT TO BE USED BY ANY OTHER PARTY WITHOUT THE WRITTEN PERMISSION OF SOUTHWEST TECH. SOUTHWEST TECH ASSUMES NO RESPONSIBILITY FOR STRUCTURAL OR DIMENSIONAL ERRORS OR OMISSIONS. THE GENERAL CONTRACTOR SHALL BE RESPONSIBLE FOR OBTAINING ALL NECESSARY PERMITS AND FOR OBTAINING ALL NECESSARY INSURANCE COVERAGE. 




SCALE: 1/4" = 1'-0"
DRAWN BY: J.L.M.
SALESMAN:

THESE PLANS, SPECIFICATIONS AND PLANS REPRESENT THE DESIGN AND CONSTRUCTION OF SOUTHWEST TECH. THESE PLANS SHALL BE USED FOR THE CONSTRUCTION OF THE PROJECT AND SHALL NOT BE REPRODUCED OR COPIED FOR ANY OTHER PROJECT WITHOUT THE WRITTEN PERMISSION OF SOUTHWEST TECH.

SOUTHWEST TECH -


2-STORY DUPLEX
MAIN FLOOR


DATE: 8/27/2018
REVISED: 9/11/2018
DRAWING#: 2 OF 4

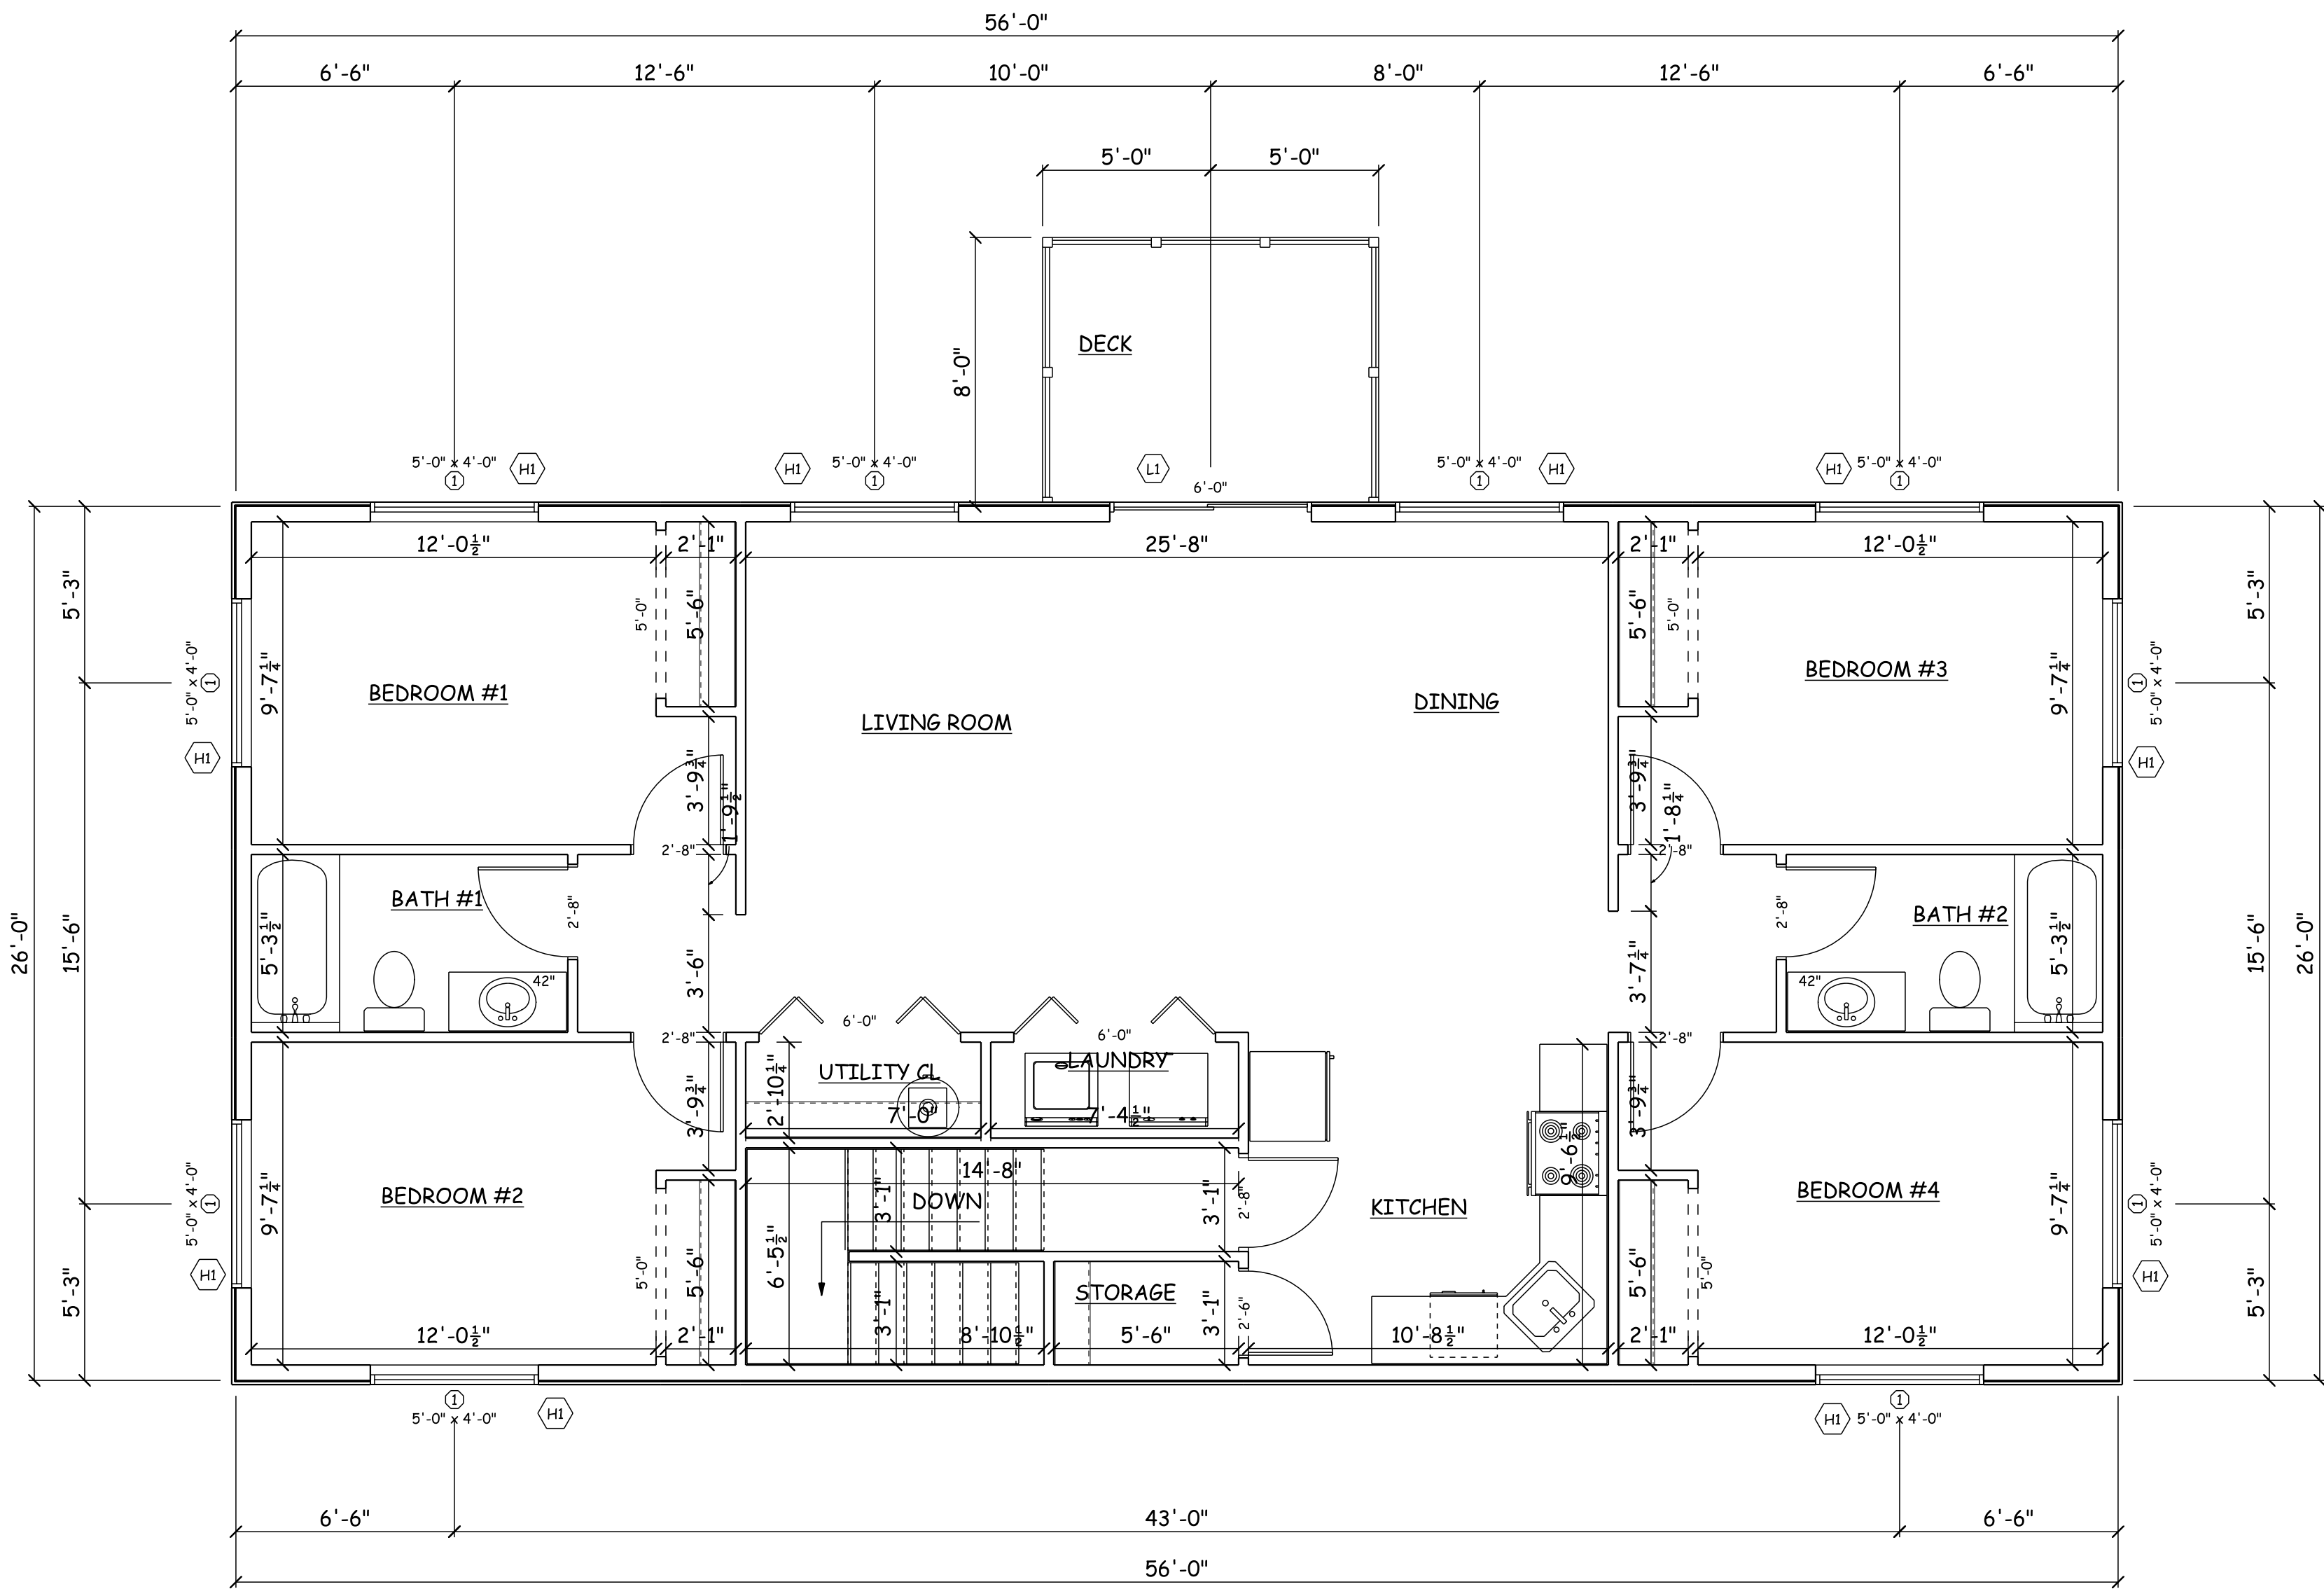


UNIT 2
FLOOR PLAN

8'-1 1/8" WALL HGT.
LIVING SPACE: 1,365 SQ. FT.
GLIDER WINDOWS

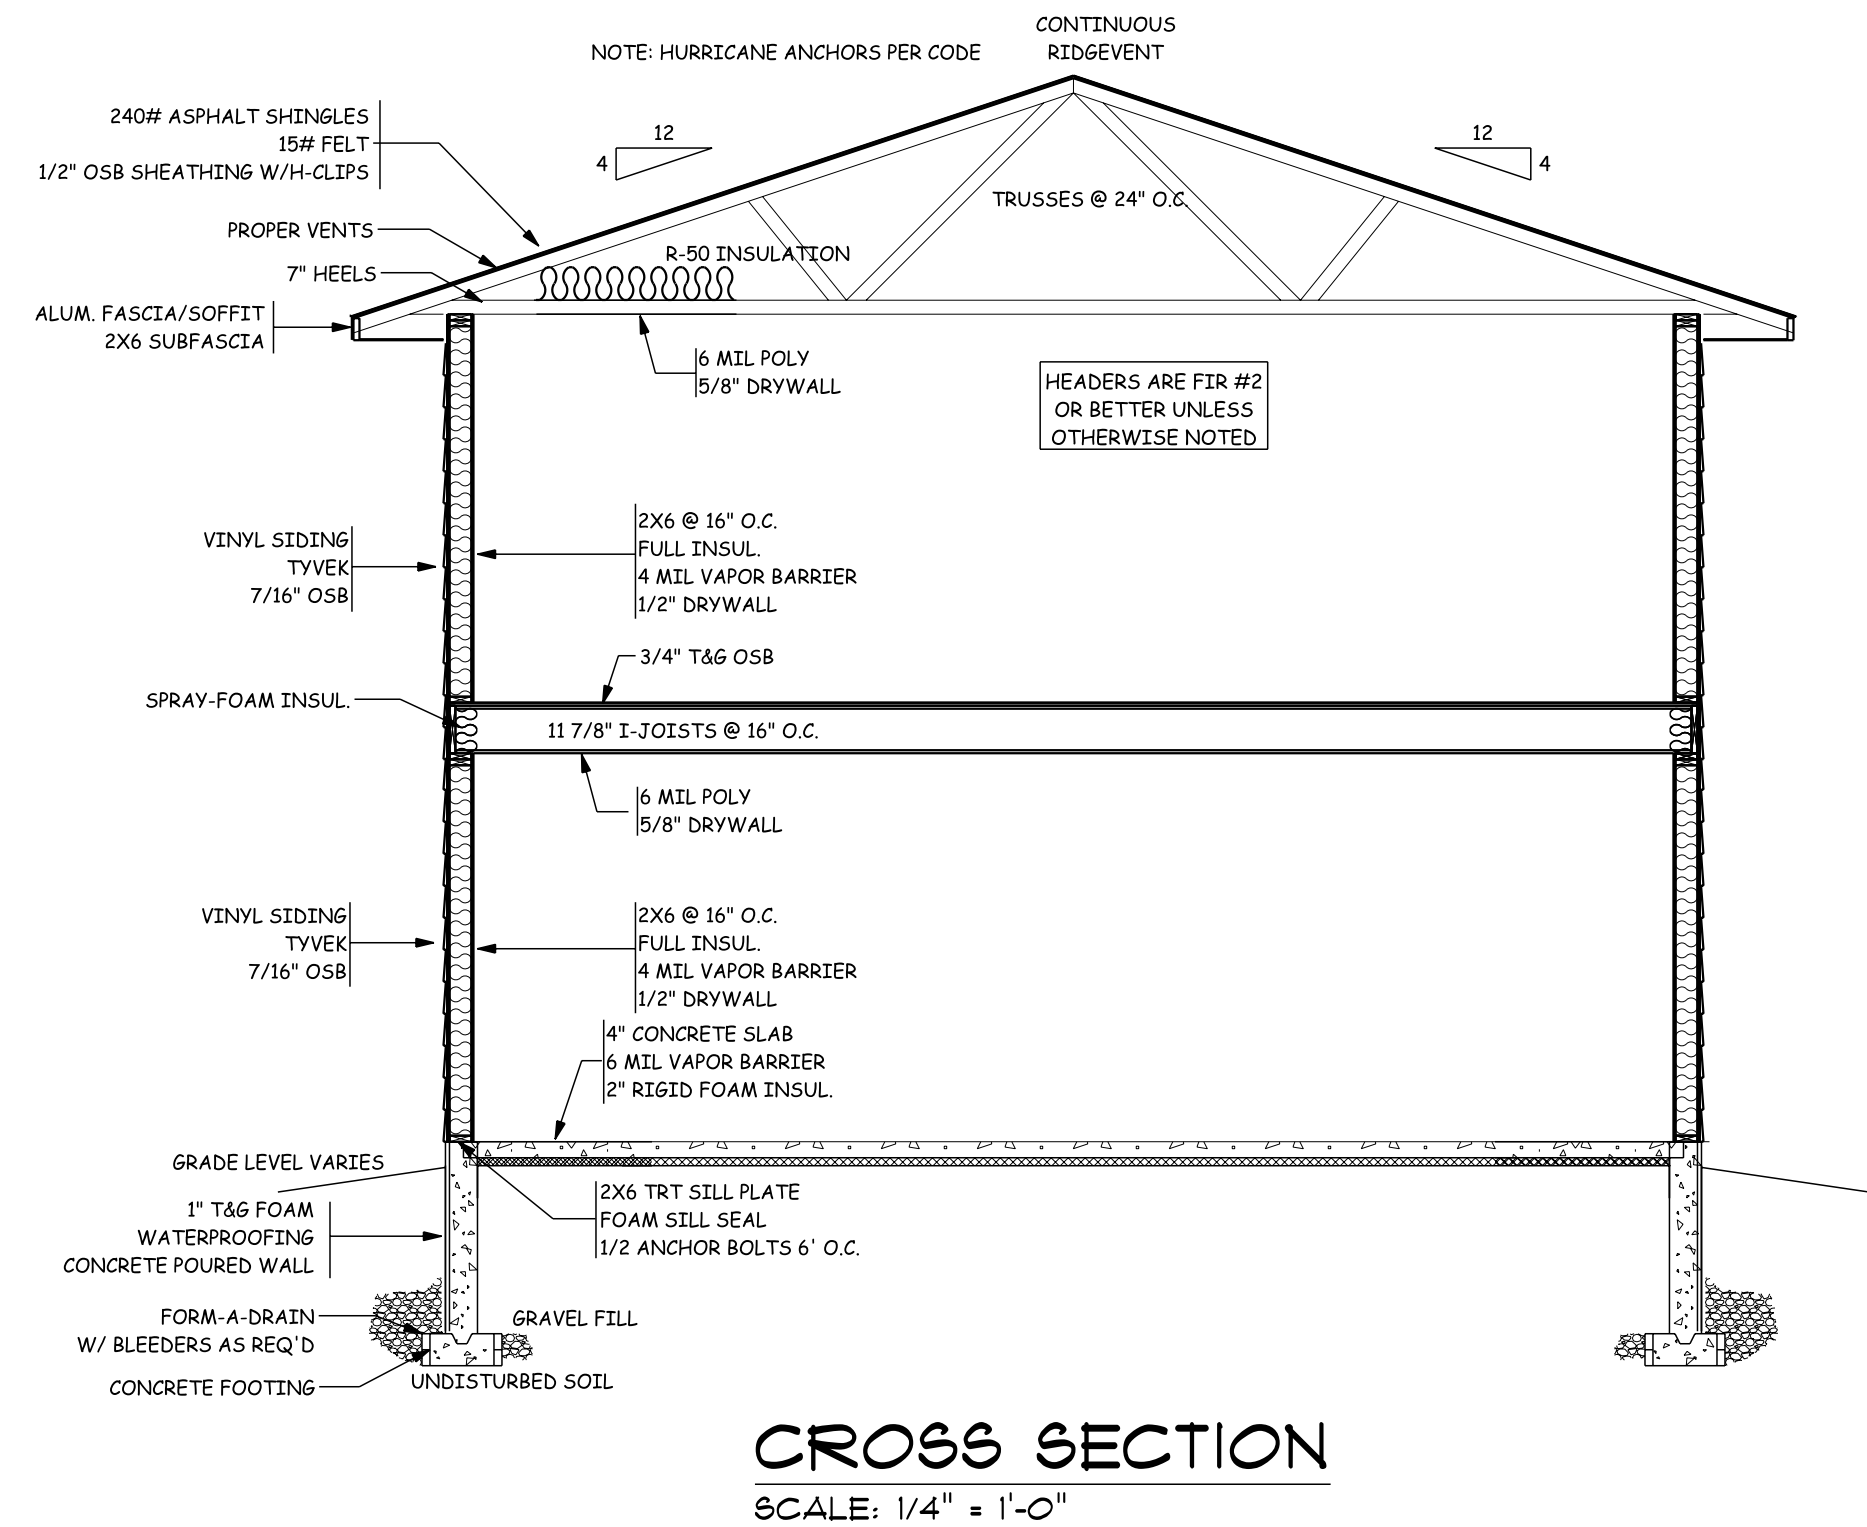

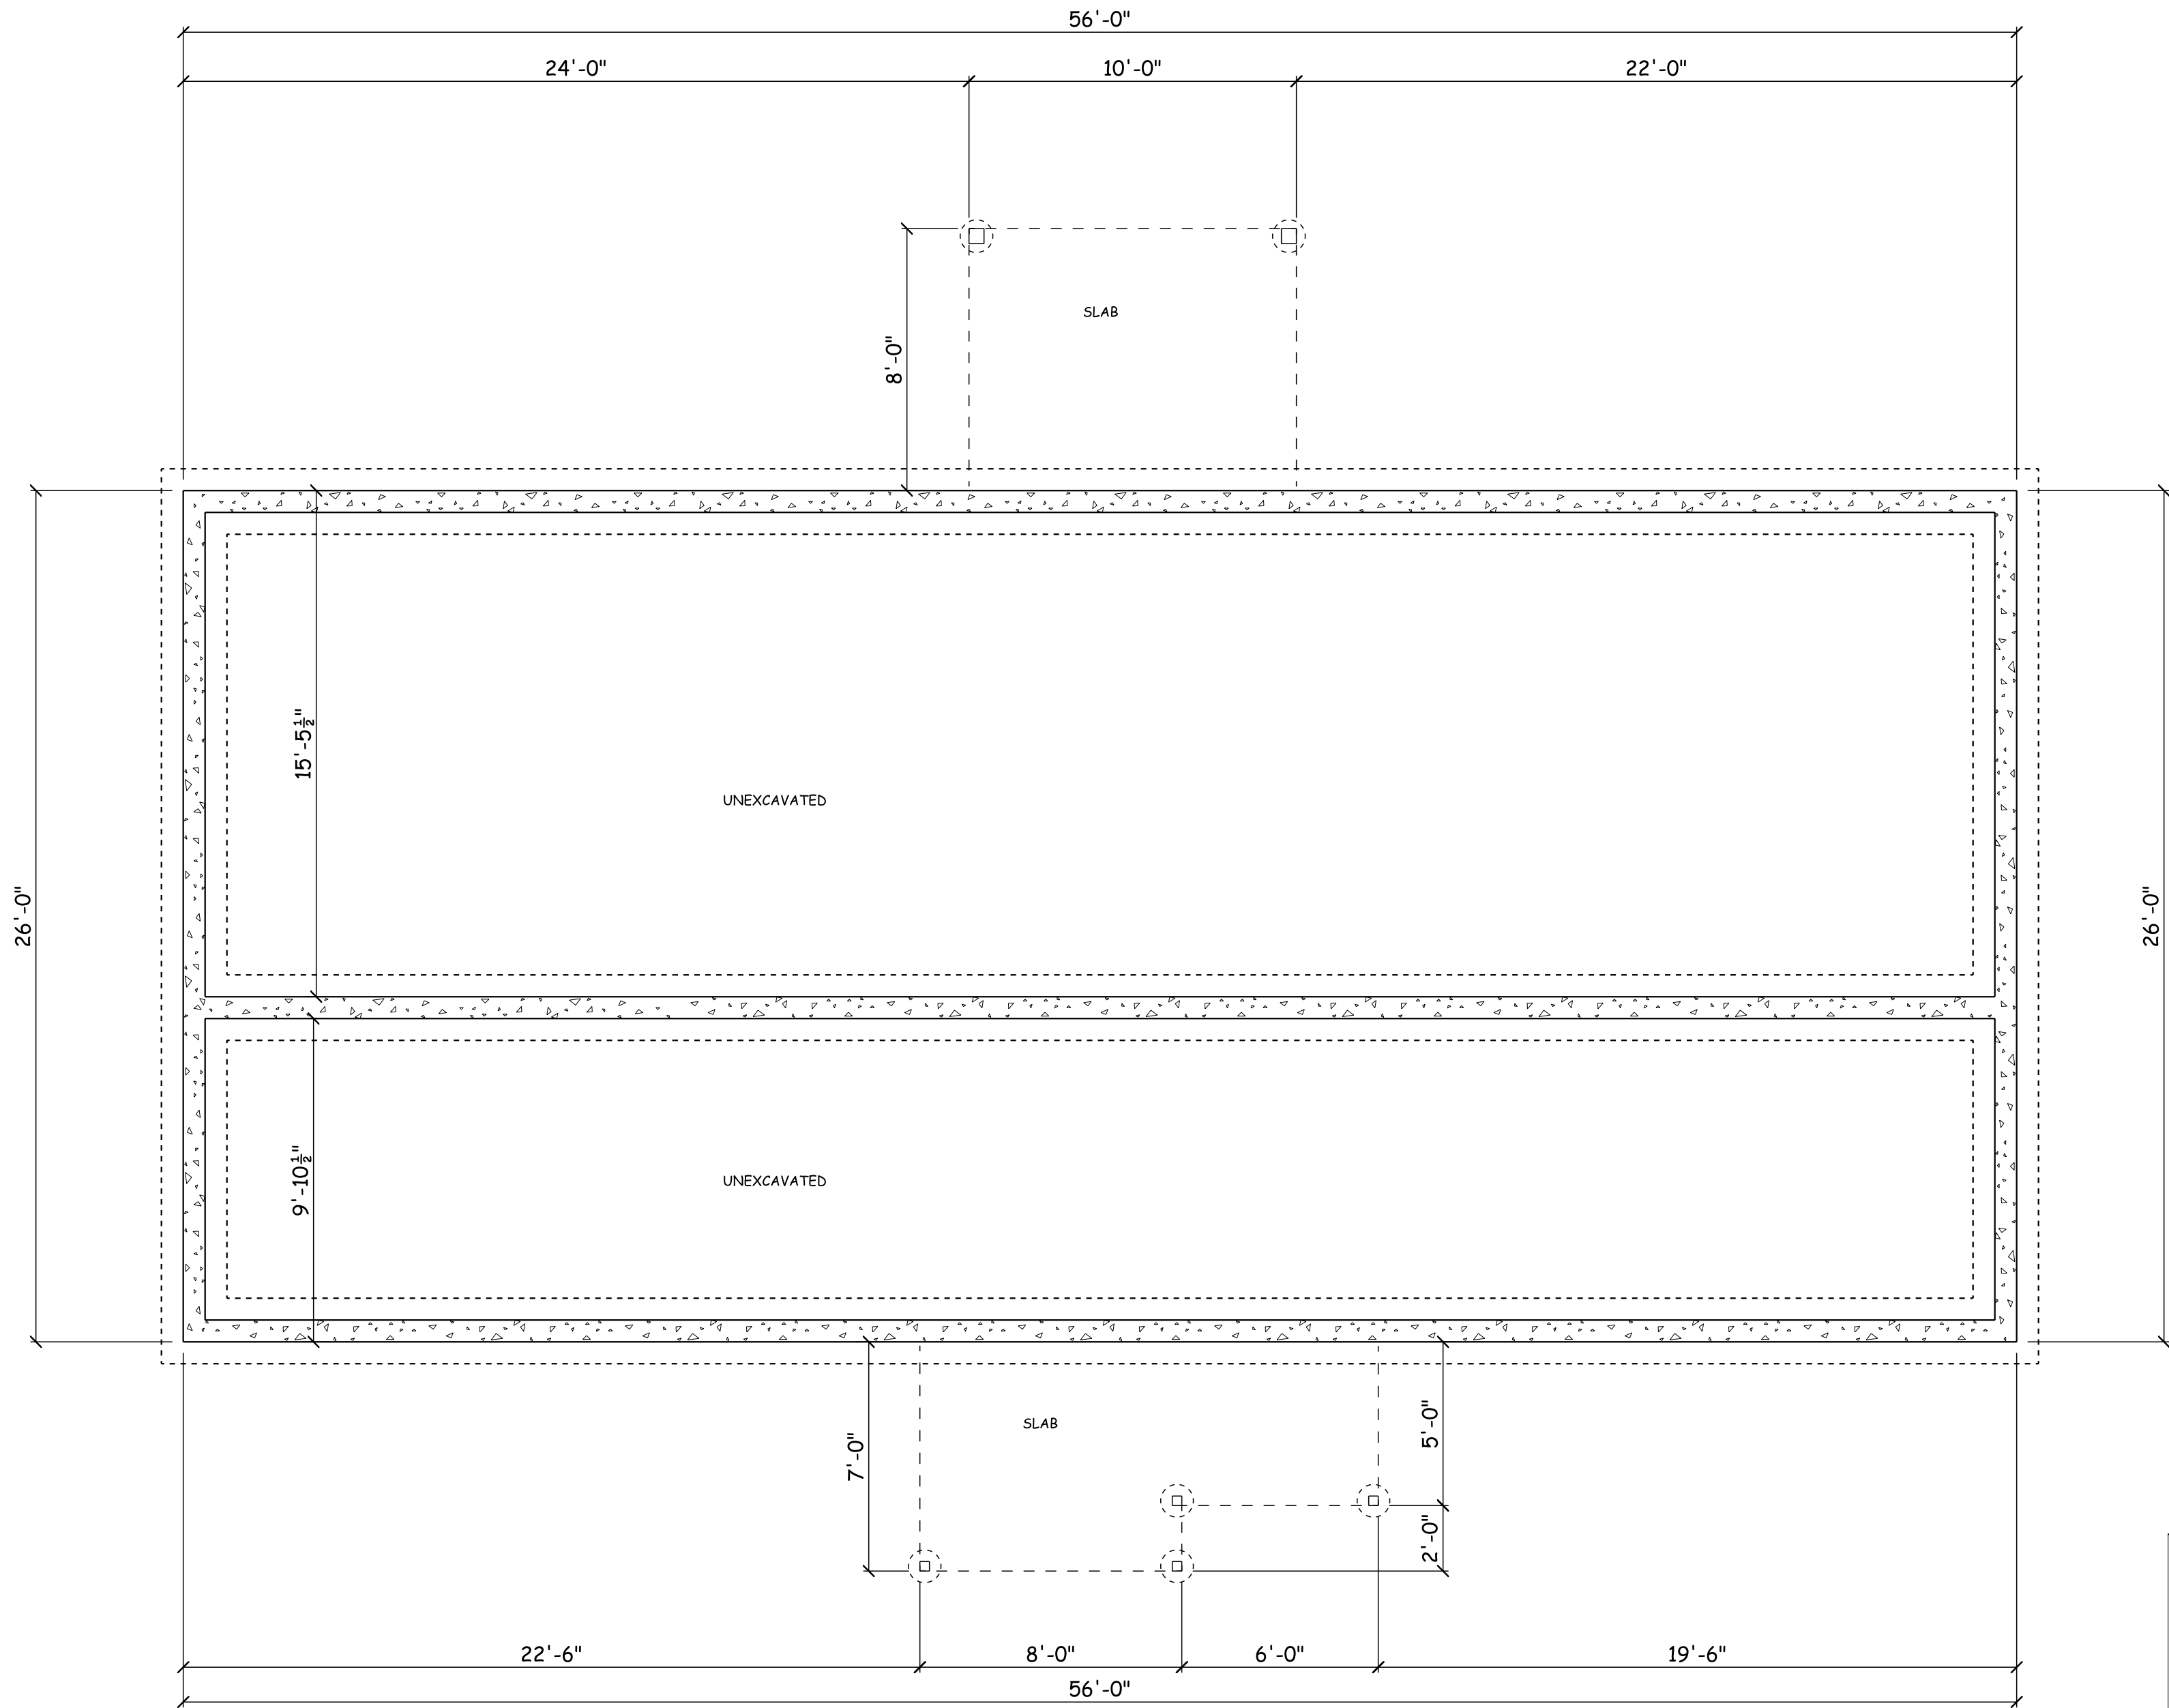

FOUNDATION
SCALE: 1/4" = 1'-0"

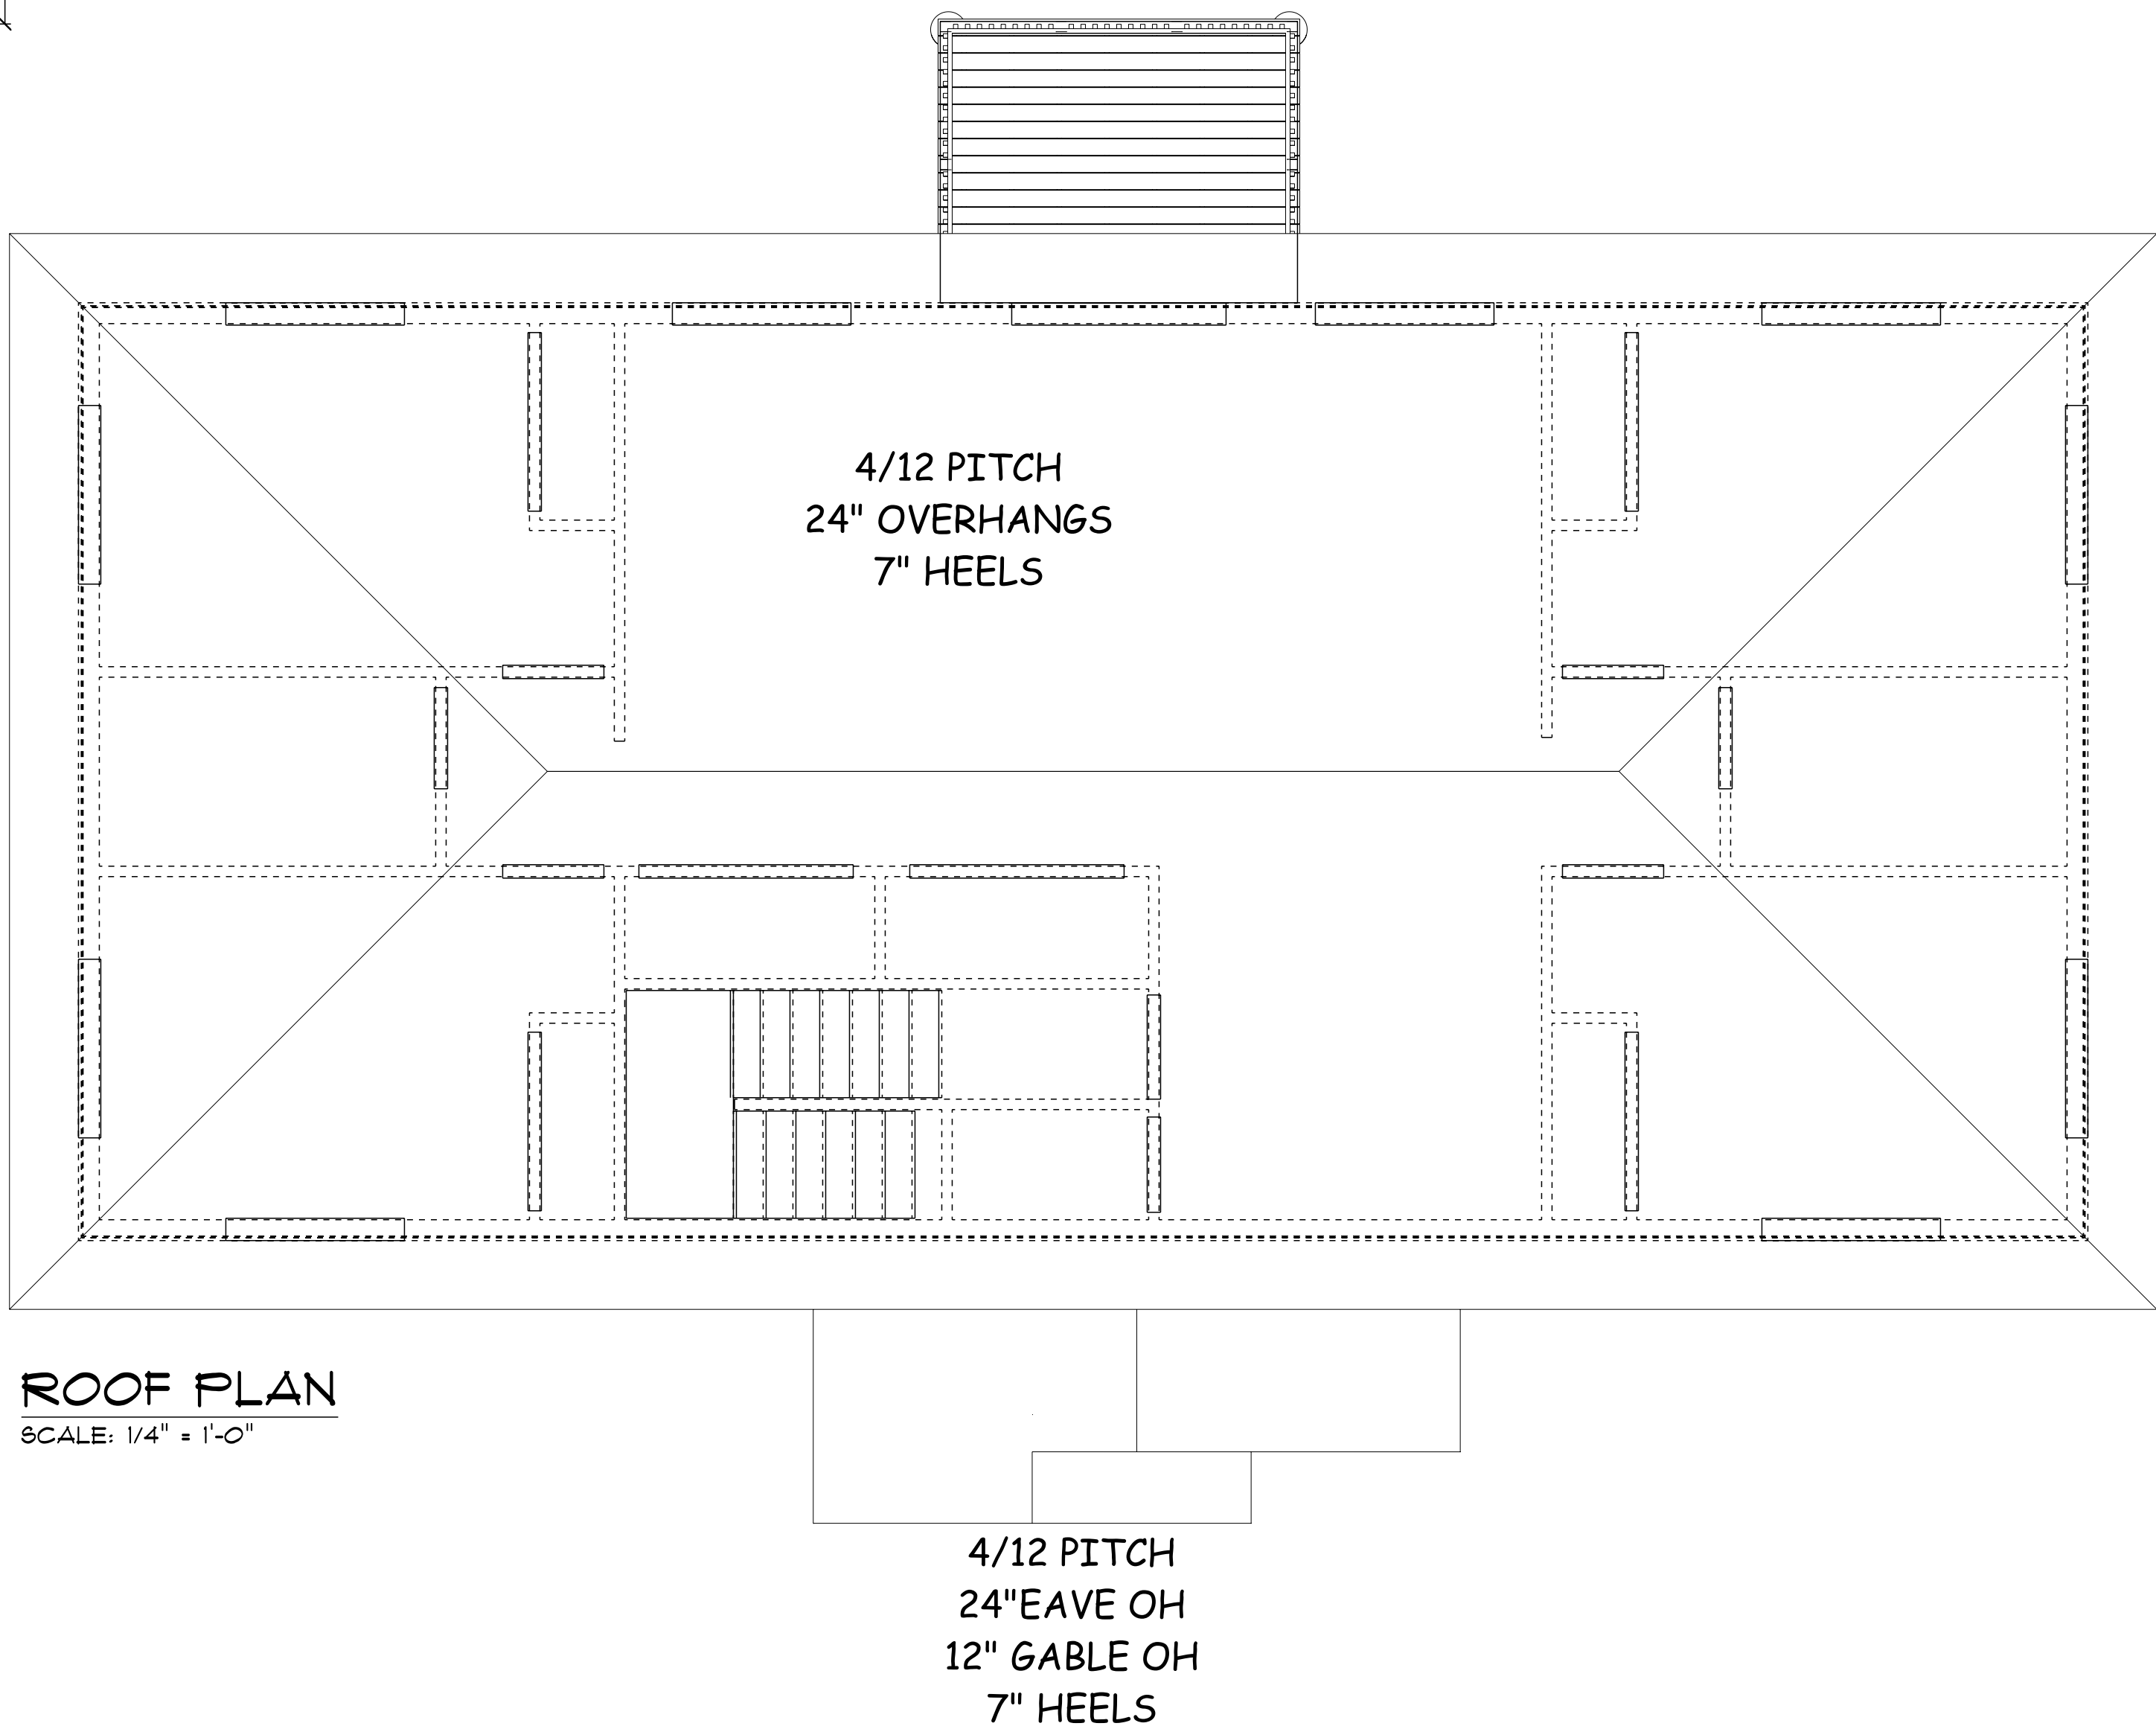

ROOF PLAN
SCALE: 1/4" = 1'-0"

THESE PLANS ARE BEING FURNISHED BY SOUTHWEST TECH BY OR FOR THE ARCHITECT AND ARE NOT TO BE USED BY ANY OTHER PARTY WITHOUT THE WRITTEN PERMISSION OF SOUTHWEST TECH. SOUTHWEST TECH ASSUMES NO RESPONSIBILITY FOR STRUCTURAL OR DIMENSIONAL ERRORS OR OMISSIONS. THE GENERAL CONTRACTOR SHALL BE RESPONSIBLE FOR OBTAINING ALL NECESSARY PERMITS AND FOR OBTAINING ALL NECESSARY ENGINEERING AND ARCHITECTURAL SERVICES. 



SCALE: 1/4" = 1'-0"
DRAWN BY: J.L.M.
SALESMAN:

THESE PLANS, SPECIFICATIONS AND DETAILS ARE NOT TO BE USED BY ANY OTHER PARTY WITHOUT THE WRITTEN PERMISSION OF SOUTHWEST TECH. SOUTHWEST TECH ASSUMES NO RESPONSIBILITY FOR STRUCTURAL OR DIMENSIONAL ERRORS OR OMISSIONS. THE GENERAL CONTRACTOR SHALL BE RESPONSIBLE FOR OBTAINING ALL NECESSARY PERMITS AND FOR OBTAINING ALL NECESSARY ENGINEERING AND ARCHITECTURAL SERVICES. SOUTHWEST TECH ASSUMES NO RESPONSIBILITY FOR STRUCTURAL OR DIMENSIONAL ERRORS OR OMISSIONS. THE GENERAL CONTRACTOR SHALL BE RESPONSIBLE FOR OBTAINING ALL NECESSARY PERMITS AND FOR OBTAINING ALL NECESSARY ENGINEERING AND ARCHITECTURAL SERVICES.

SOUTHWEST TECH -
2-STORY DUPLEX
FOUNDATION

DATE: 8/27/2018
REVISED: 9/11/2018
DRAWING#: 40F 4